


**TYPICAL DRINKING FOUNTAIN  
INSTALLATION**

**MAINS PRESSURE TO BE BETWEEN  
100-500 kPa**


BLUE METAL RUBBLE  
DISPERTION PIT TO  
HOUSE SPECIFIED  
LENGTH OF AG LINE.

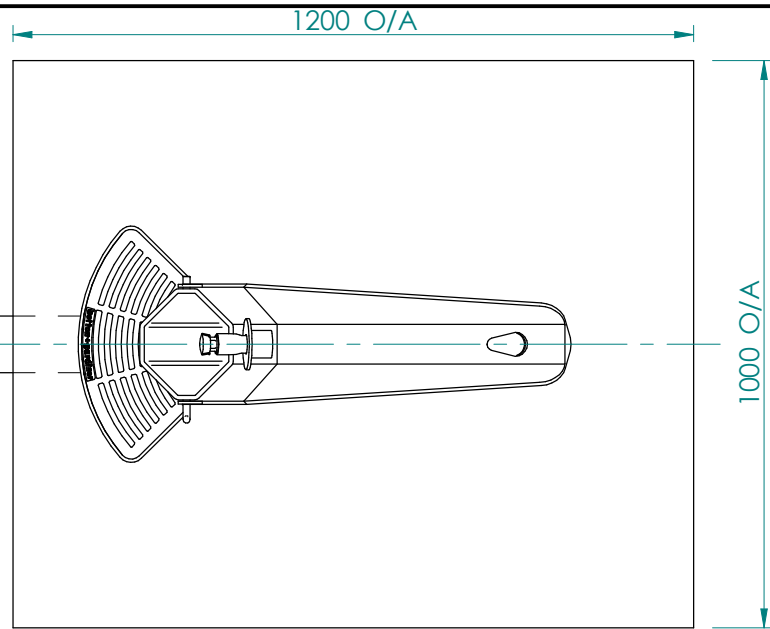

TOP VIEW

DRINKING FOUNTAIN  
SECURED TO RC SLAB  
VIA 5 OFF M12 CHEMSET  
ANCHORS.

BLUE METAL RUBBLE  
DISPERTION PIT TO  
HOUSE SPECIFIED  
LENGTH OF AG LINE.

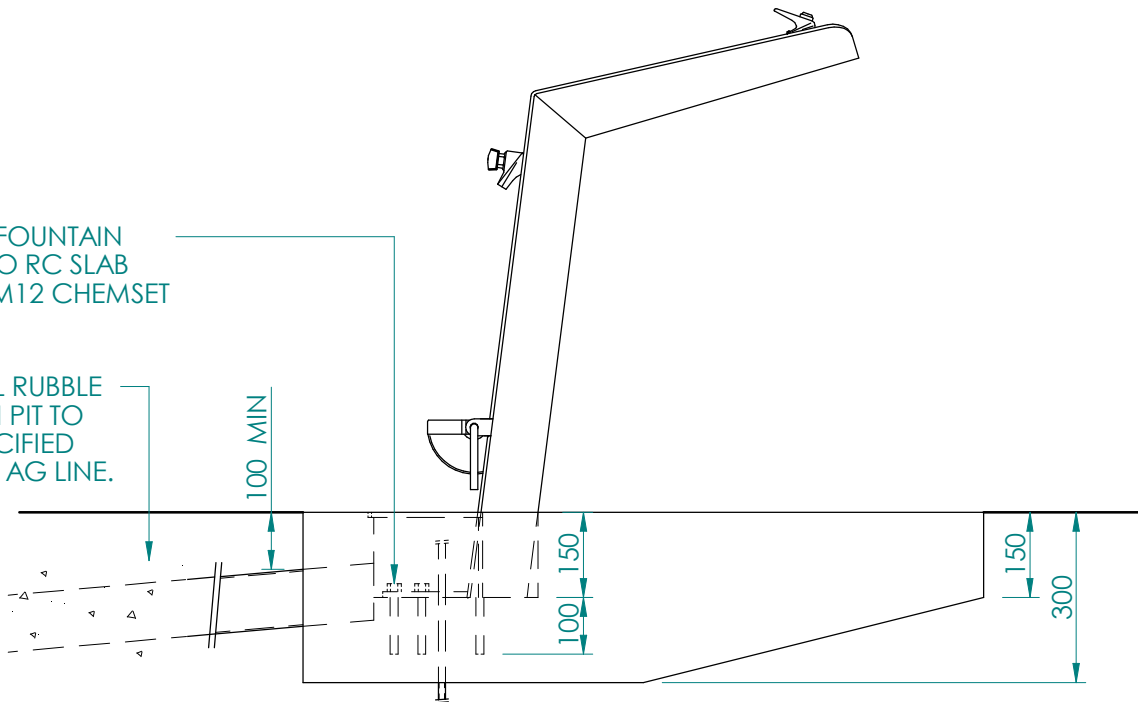

FRONT VIEW

E	03/05/15	PLY FORM
ISSUE	DATE	DESCRIPTION


**botton + gardiner**

ABN 39 097 110 846  
53-55 Whiting St Artarmon NSW 2064  
ph 1300 762 701 fax 1300 762 703

PROJECT  
DRINKING FOUNTAIN  
INSTALLATION  
TITLE  
GEN ASSEMBLY INSTALLED

APPROVED	DATE
DATE DRAWN 13/8/10	SCALE 1:13 SHEET SIZE A4
CAD FILE PDF.INSTALL.dft	DRAWING NO. PDF.INSTALL_1 D
DRAWN BY PATRICK PARVAN	


# TYPICAL DRINKING FOUNTAIN SLAB DETAIL

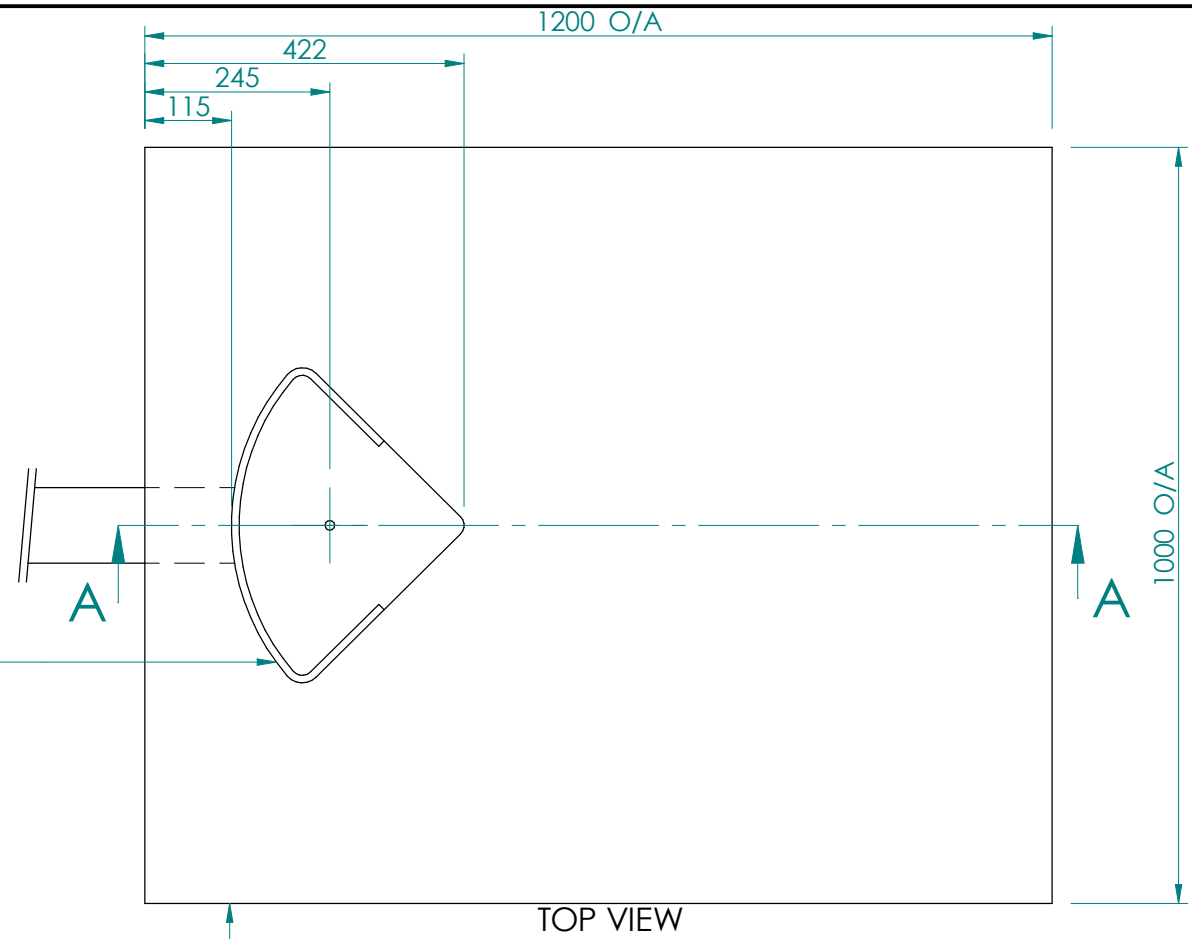

FOAM FORMWORK FOR CAVITY TO BE SUPPLIED BY B+G

TOP VIEW

RC SLAB WITH 100x100 REO TOP MESH. FINISH AS SPECIFIED.

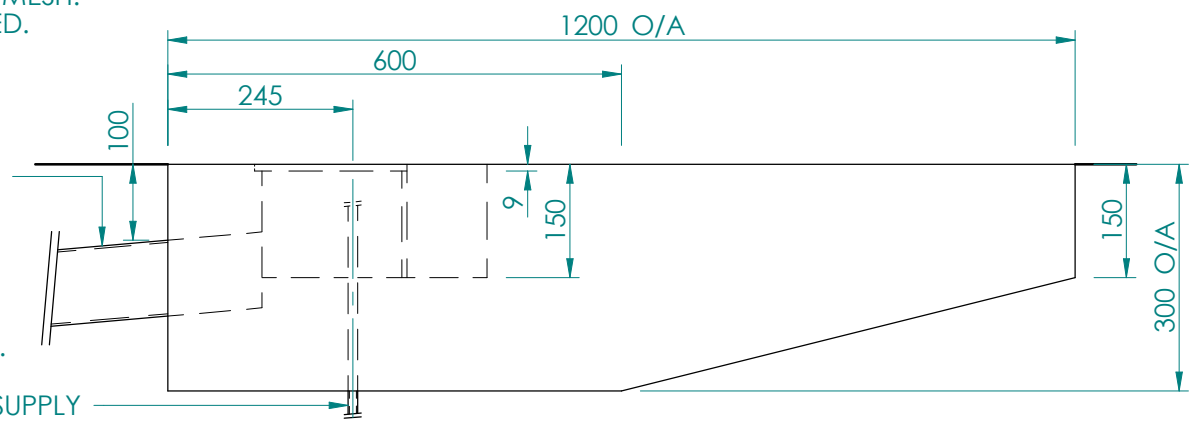

Ø100mm PVC DRAINAGE PIPE TO CONNECT TO SPECIFIED LENGTH OF AG LINE. DRAINAGE TO FOLLOW FALL LINE.

Ø12.5mm WATER SUPPLY TO ACCESS THROUGH SLAB INTO CAVITY AS PER SPECIFIED DIMENSIONS.

FRONT VIEW

E	03/05/15	PLY FORM
ISSUE	DATE	DESCRIPTION

**botton + gardiner**


ABN 39 097 110 846  
53-55 Whiting St Artamon NSW 2064  
ph 1300 762 701 fax 1300 762 703

PROJECT  
DRINKING FOUNTAIN  
INSTALLATION  
TITLE  
SLAB DETAIL

APPROVED	DATE
DATE DRAWN 13/8/10	SCALE 1:10 SHEET SIZE A4
CAD FILE PDF.INSTALL.dft	DRAWING NO. PDF.INSTALL_2 D
DRAWN BY PATRICK PARVAN	

# TYPICAL DRINKING FOUNTAIN SLAB SECTION

**MAINS PRESSURE TO BE BETWEEN  
100-500 kPa**

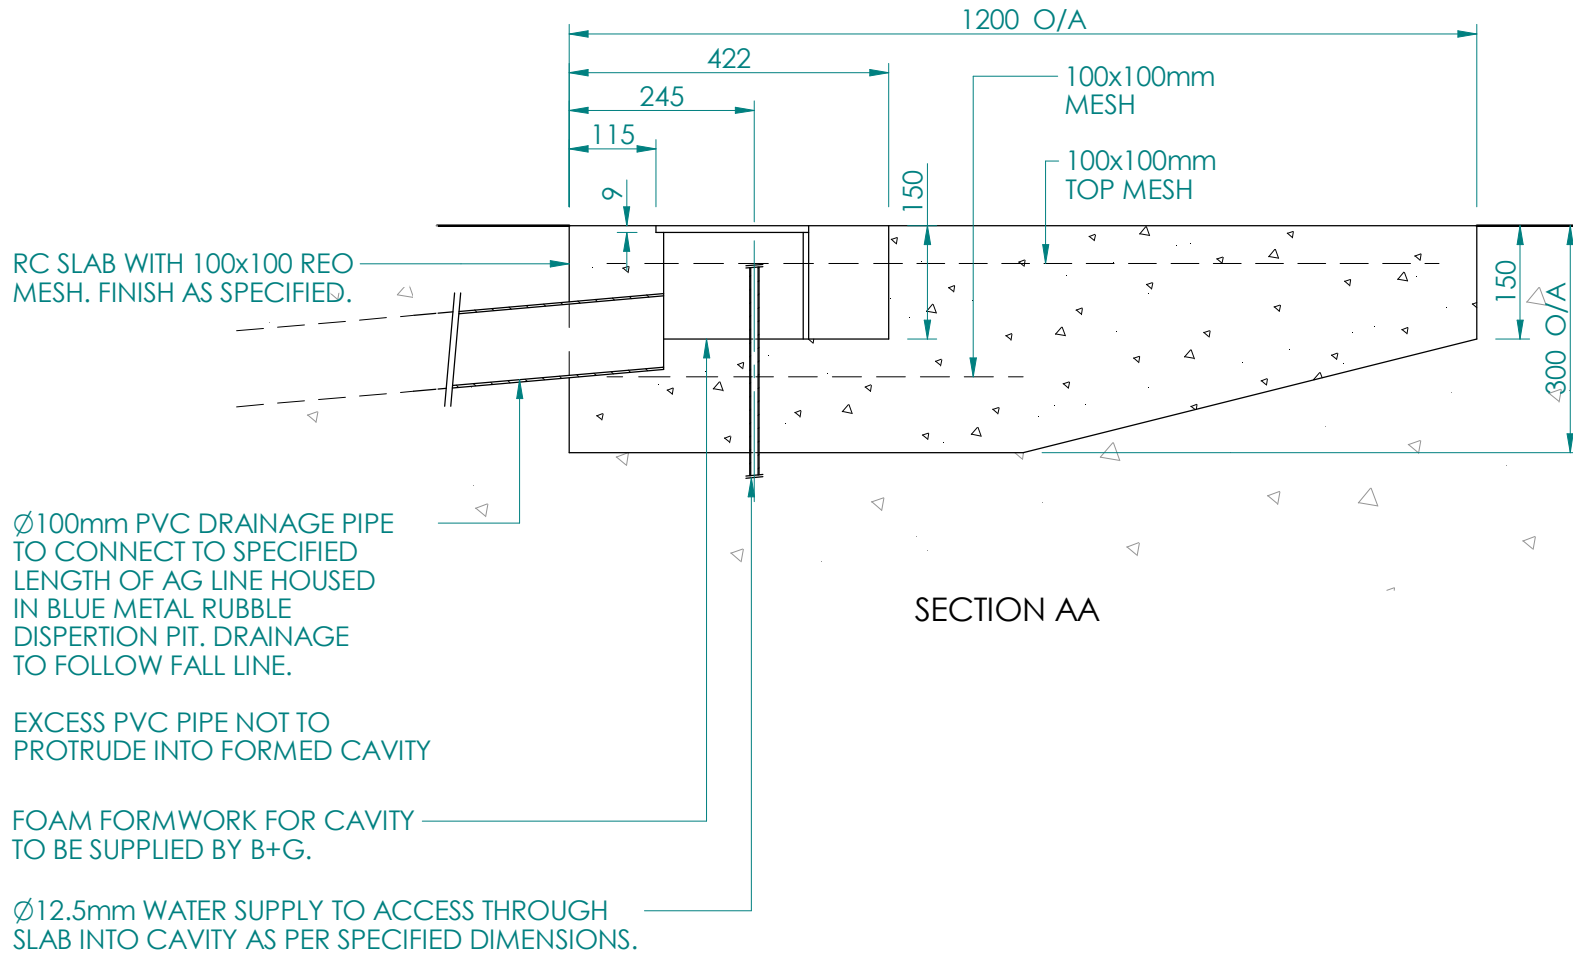

SECTION AA

RC SLAB WITH 100x100 REO MESH. FINISH AS SPECIFIED.

Ø100mm PVC DRAINAGE PIPE TO CONNECT TO SPECIFIED LENGTH OF AG LINE HOUSED IN BLUE METAL RUBBLE DISPERSION PIT. DRAINAGE TO FOLLOW FALL LINE.

EXCESS PVC PIPE NOT TO PROTRUDE INTO FORMED CAVITY

FOAM FORMWORK FOR CAVITY TO BE SUPPLIED BY B+G.

Ø12.5mm WATER SUPPLY TO ACCESS THROUGH SLAB INTO CAVITY AS PER SPECIFIED DIMENSIONS.

E	03/05/15	PLY FORM
ISSUE	DATE	DESCRIPTION


**botton + gardiner**

ABN 39 097 110 846  
53-55 Whiting St Artamon NSW 2064  
ph 1300 762 701 fax 1300 762 703


PROJECT  
DRINKING FOUNTAIN  
INSTALLATION  
TITLE  
SLAB SECTION

APPROVED	DATE
DATE DRAWN 13/8/10	SCALE 1:10 SHEET SIZE A4
CAD FILE PDF.INSTALL.dft	DRAWING NO. PDF.INSTALL_3 D
DRAWN BY PATRICK PARVAN	

**MATERIAL**  
 9mm EXTERNAL GRADE PLYWOOD  
 L GRADE EPS

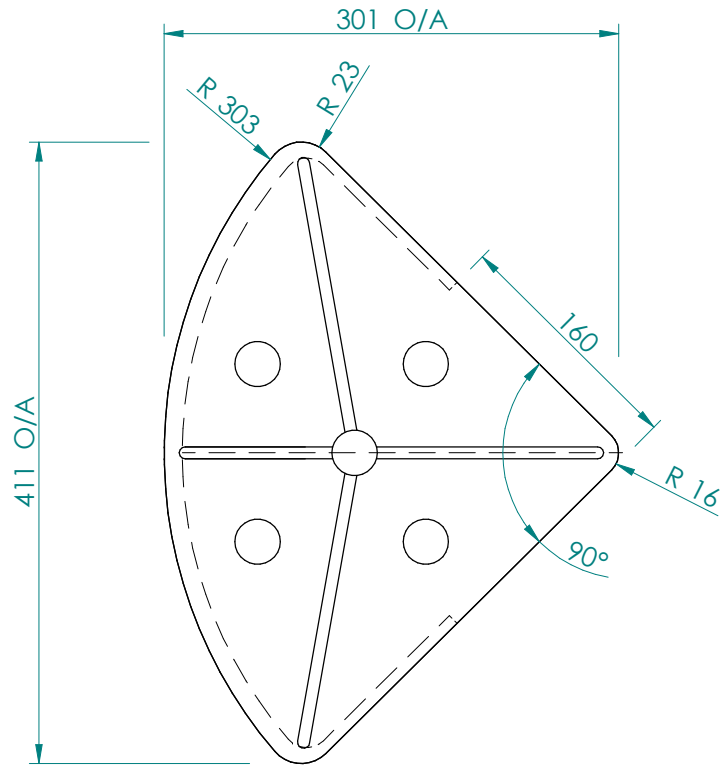

TOP VIEW

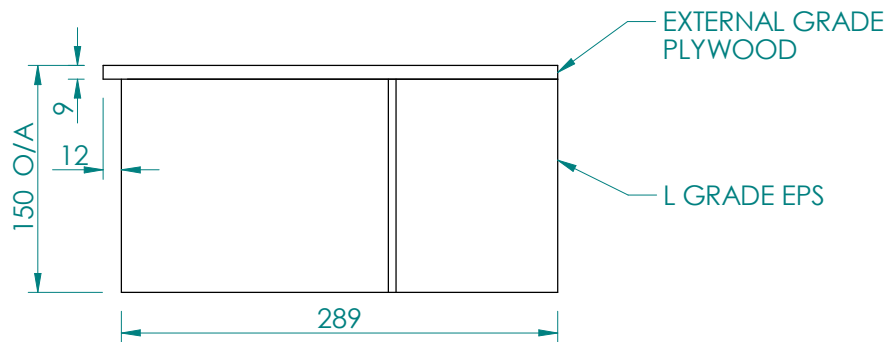

FRONT VIEW

E	03/05/15	PLY FORM
ISSUE	DATE	DESCRIPTION

**botton + gardiner**

ABN 39 097 110 846  
 53-55 Whiting St Artamon NSW 2064  
 ph 1300 762 701 fax 1300 762 703

PROJECT  
 DRINKING FOUNTAIN  
 INSTALLATION  
 TITLE  
 FORM DETAIL

APPROVED	DATE
DATE DRAWN 13/8/10	SCALE 1:5 SHEET SIZE A4
CAD FILE PDF.INSTALL.dft	DRAWING NO. PDF.INSTALL_4 D
DRAWN BY PATRICK PARVAN	