


1000mm - MINIMUM WIDTH OF CONTINUOUS ACCESSIBLE PATH OF TRAVEL

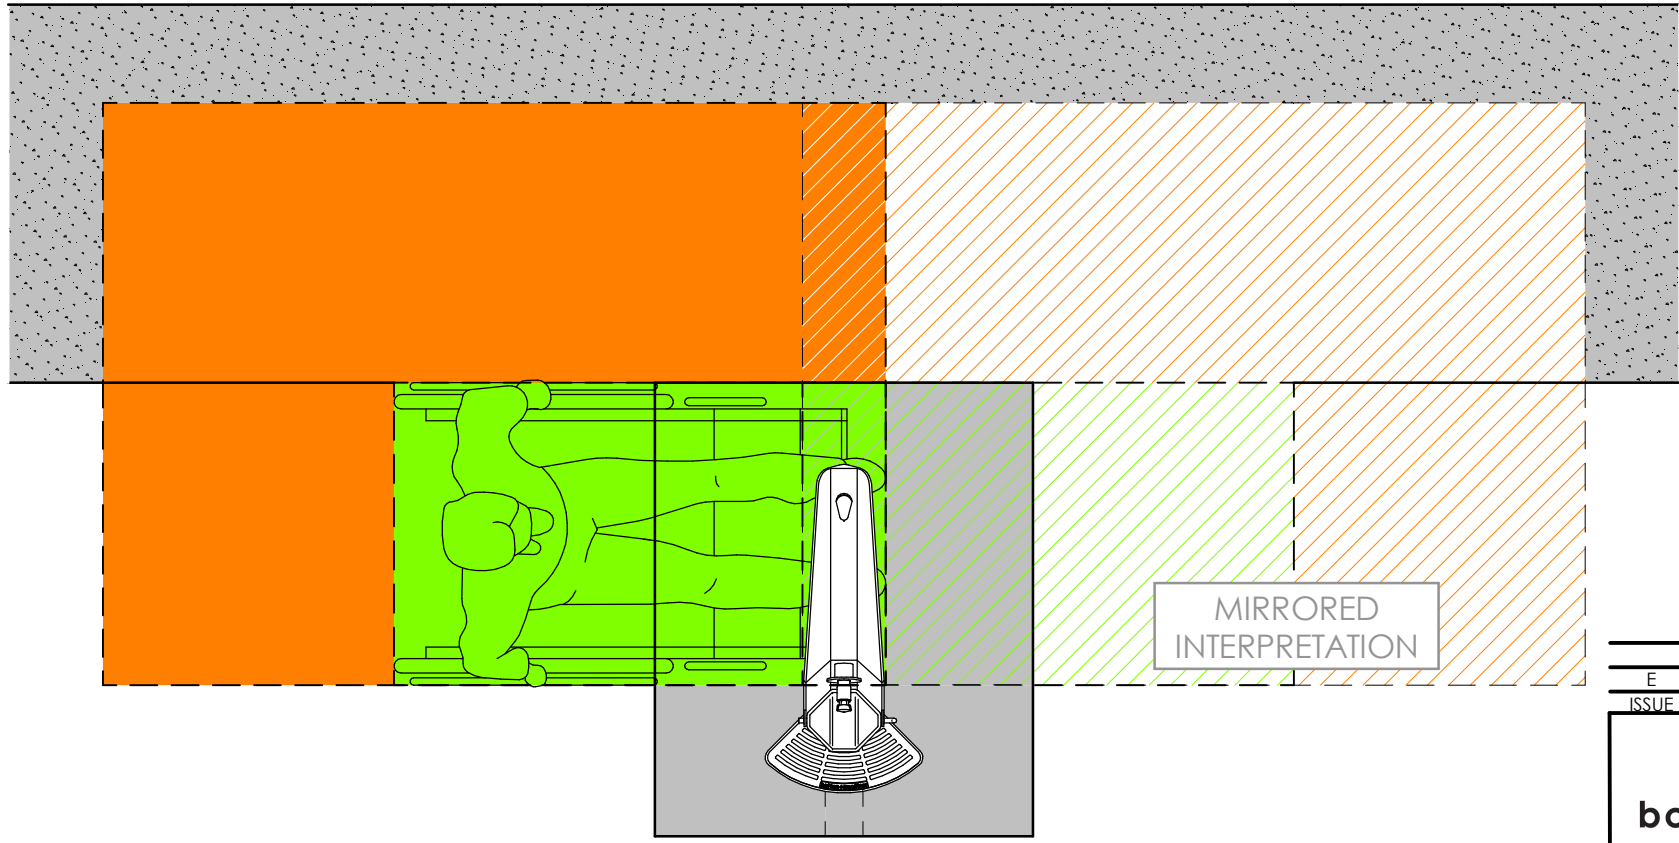

TYPICAL DRINKING FOUNTAIN ACCESSIBILITY REQUIREMENTS  
**SCENARIO A**

- STANDARD WHEELCHAIR FOOTPRINT  
1300x800mm.
- MIN. SPACE REQUIRED FOR WHEELCHAIR TO TURN AROUND, 2070x1540mm.
- TYPICAL DRINKING FOUNTAIN SLAB  
1200x1000mm
- ACCESS PATH

**THIS INFORMATION IS TO BE USED ONLY AS A GUIDELINE. ALL PROPOSALS SHOULD BE CHECKED AGAINST 'AS1428.2 DESIGN FOR ACCESS AND MOBILITY' TO ENSURE PROJECT SUITABILITY.**

MIRRORED INTERPRETATION

E	03/05/15	PLY FORM
ISSUE	DATE	DESCRIPTION


**botton + gardiner**

ABN 39 097 110 846  
53-55 Whiting St Artamon NSW 2064  
ph 1300 762 701 fax 1300 762 703

PROJECT  
DRINKING FOUNTAIN  
INSTALLATION  
TITLE  
ACCESSIBILITY REQUIREMENTS  
GUIDELINES - SCENARIO A

APPROVED	DATE
DATE DRAWN 13/8/10	SCALE 1:20 SHEET SIZE A4
CAD FILE PDF.INSTALL.dft	DRAWING NO. PDF.INSTALL_7 D
DRAWN BY PATRICK PARVAN	

1000mm - MINIMUM WIDTH OF CONTINUOUS ACCESSIBLE PATH OF TRAVEL

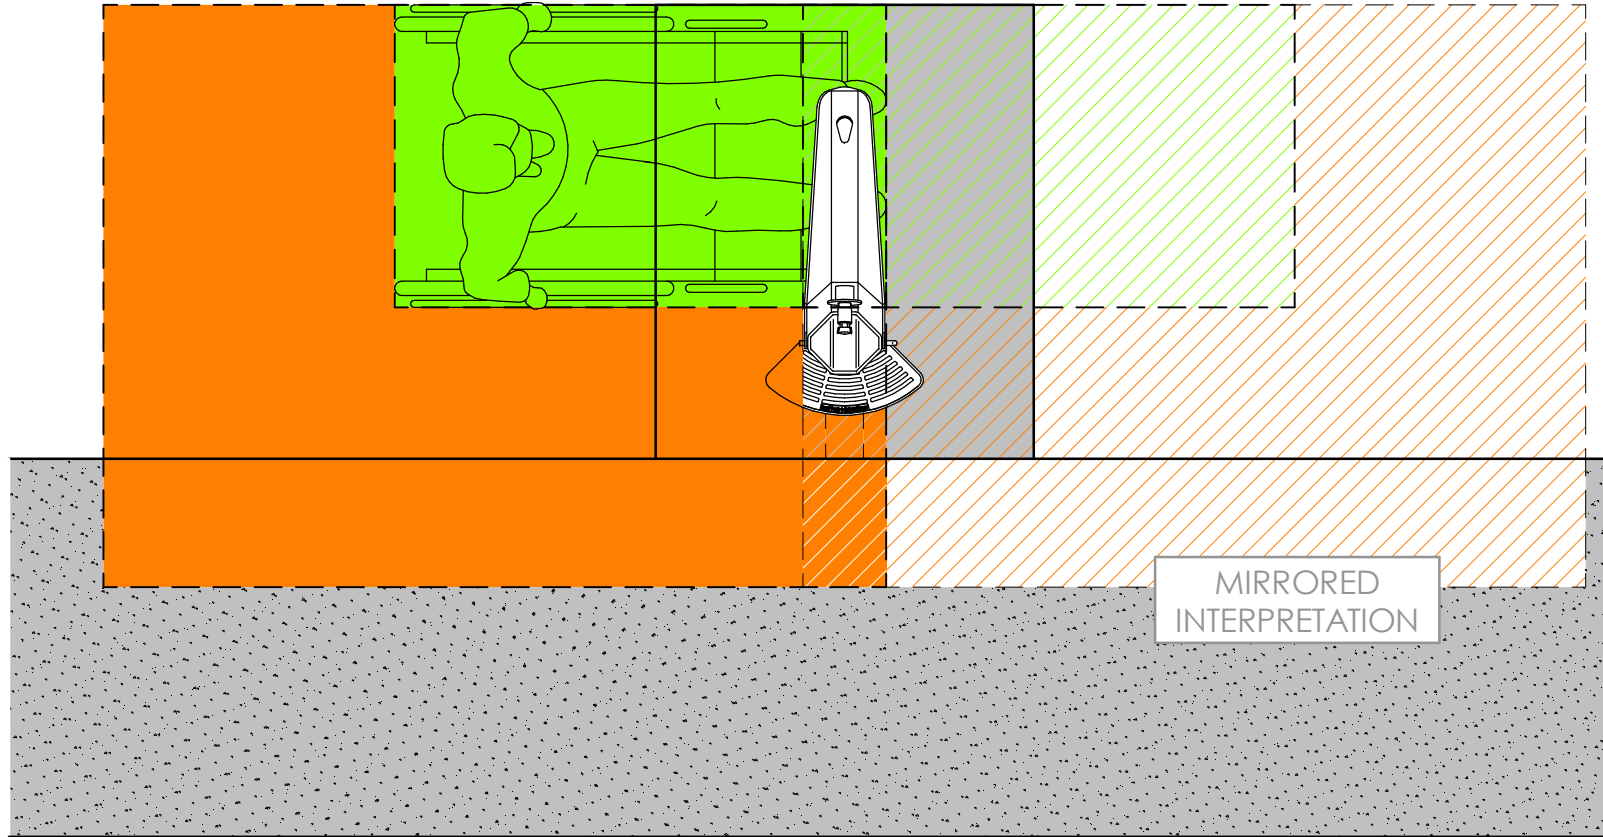

TYPICAL DRINKING FOUNTAIN ACCESSIBILITY REQUIREMENTS  
**SCENARIO B**

**THIS INFORMATION IS TO BE USED ONLY AS A GUIDELINE. ALL PROPOSALS SHOULD BE CHECKED AGAINST 'AS1428.2 DESIGN FOR ACCESS AND MOBILITY' TO ENSURE PROJECT SUITABILITY.**

- STANDARD WHEELCHAIR FOOTPRINT 1300x800mm.
- MIN. SPACE REQUIRED FOR WHEELCHAIR TO TURN AROUND, 2070x1540mm.
- TYPICAL DRINKING FOUNTAIN SLAB 1200x1000mm
- ACCESS PATH

MIRRORED INTERPRETATION

E	03/05/15	PLY FORM
ISSUE	DATE	DESCRIPTION


**botton + gardiner**

ABN 39 097 110 846  
53-55 Whiting St Artamon NSW 2064  
ph 1300 762 701 fax 1300 762 703

PROJECT  
DRINKING FOUNTAIN  
INSTALLATION  
TITLE  
ACCESSIBILITY REQUIREMENTS  
GUIDELINES - SCENARIO B

APPROVED	DATE
DATE DRAWN 13/8/10	SCALE 1:20 SHEET SIZE A4
CAD FILE PDF.INSTALL.dft	DRAWING NO. PDF.INSTALL_8 D
DRAWN BY PATRICK PARAAN	

1000mm - MINIMUM WIDTH OF CONTINUOUS ACCESSIBLE PATH OF TRAVEL

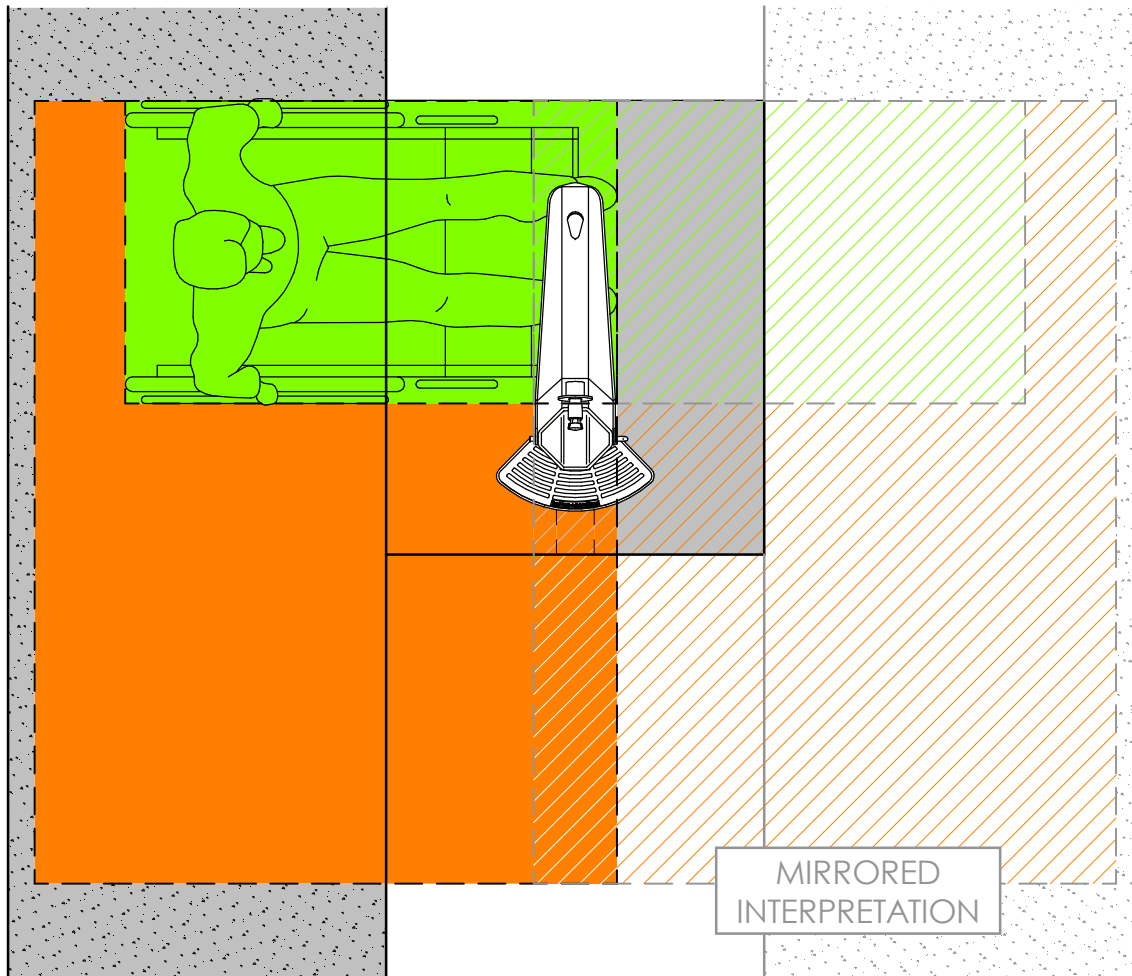

- STANDARD WHEELCHAIR FOOTPRINT  
1300x800mm.
- MIN. SPACE REQUIRED FOR WHEELCHAIR TO  
TURN AROUND, 2070x1540mm.
- TYPICAL DRINKING FOUNTAIN SLAB  
1200x1000mm
- ACCESS PATH

MIRRORED  
INTERPRETATION

**THIS INFORMATION IS TO BE USED ONLY AS A GUIDELINE. ALL PROPOSALS SHOULD BE CHECKED AGAINST 'AS1428.2 DESIGN FOR ACCESS AND MOBILITY' TO ENSURE PROJECT SUITABILITY.**

TYPICAL DRINKING FOUNTAIN ACCESSIBILITY REQUIREMENTS  
**SCENARIO C**

ISSUE	DATE	DESCRIPTION
E	03/05/15	PLY FORM

**botton + gardiner**

---

ABN 39 097 110 846  
53-55 Whiting St Artamon NSW 2064  
ph 1300 762 701 fax 1300 762 703

PROJECT  
 DRINKING FOUNTAIN  
 INSTALLATION  
 TITLE  
 ACCESSIBILITY REQUIREMENTS  
 GUIDELINES - SCENARIO C

APPROVED	DATE
DATE DRAWN <b>13/8/10</b>	SCALE 1:20 SHEET SIZE <b>A4</b>
CAD FILE PDF.INSTALL.dft	DRAWING NO. PDF.INSTALL_9 D

DRAWN BY PATRICK PARVAN